

THE FAIRFIELD II




HAVERFORD HOMES®

Although illustrations and specifications are believed to be correct at time of publication, accuracy cannot be guaranteed. The right is reserved to make changes, without notice or obligation. Windows, doors and room sizes may vary on the options and elevations selected. Optional items indicated are available at additional cost unless otherwise indicated in writing. This brochure is not part of any legal contract and is for marketing purposes only. © Copyright 2018 Tilden Partners, LLC. All Rights Reserved.

WWW.HAVERFORDHOMES.COM



SITE PLAN

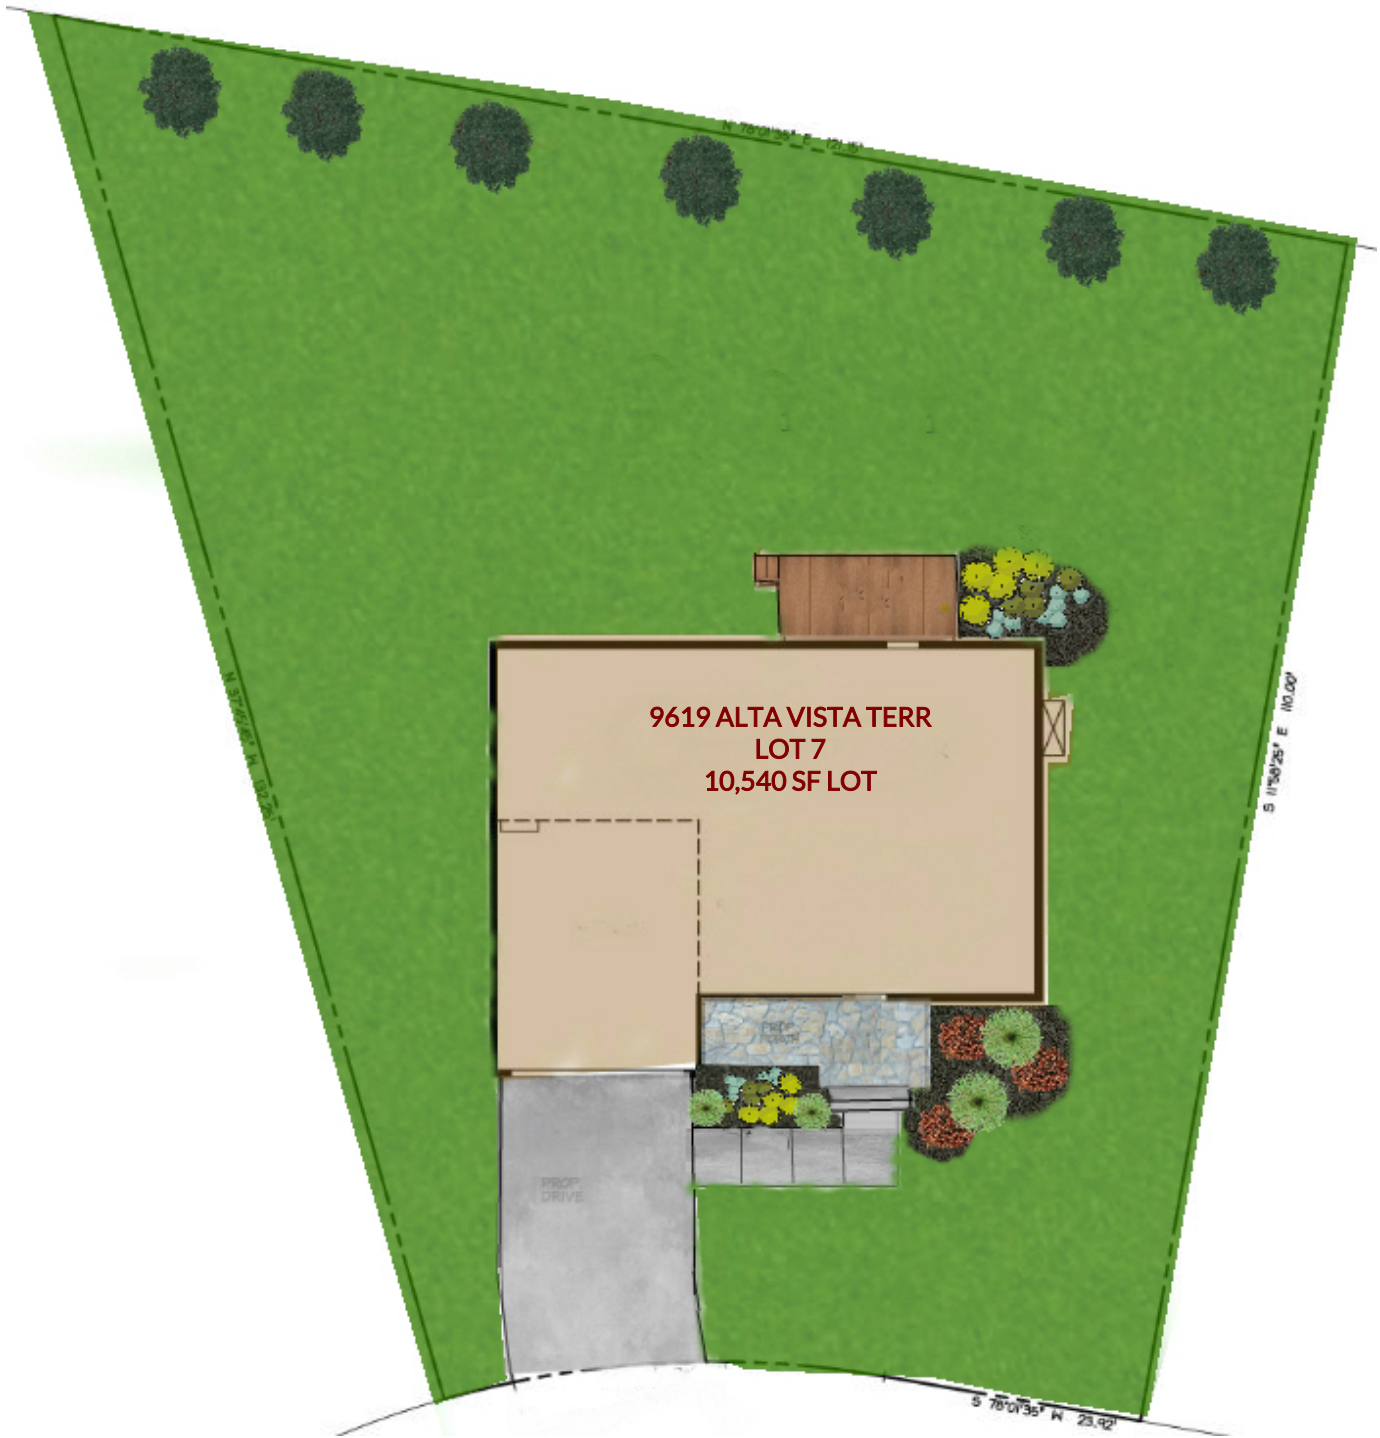

Although illustrations and specifications are believed to be correct at time of publication, accuracy cannot be guaranteed. The right is reserved to make changes, without notice or obligation. Windows, doors and room sizes may vary on the options and elevations selected. Optional items indicated are available at additional cost unless otherwise indicated in writing. This brochure is not part of any legal contract and is for marketing purposes only. © Copyright 2018 Tilden Partners, LLC. All Rights Reserved. Tilden Partners, LLC ("Seller") MHR #7523

NOT TO SCALE



LOWER LEVEL



Although illustrations and specifications are believed to be correct at time of publication, accuracy cannot be guaranteed. The right is reserved to make changes, without notice or obligation. Windows, doors and room sizes may vary on the options and elevations selected. Optional items indicated are available at additional cost unless otherwise indicated in writing. This brochure is not part of any legal contract and is for marketing purposes only. © Copyright 2018 Tilden Partners, LLC. All Rights Reserved. Tilden Partners, LLC ("Seller") MHBR #7523

MAIN LEVEL



APPROX.
1830 SF FOOTPRINT
1362 SF LIVING
468 SF GARAGE SF

Although illustrations and specifications are believed to be correct at time publication accuracy cannot be guaranteed. The right is reserved to make changes, without notice or obligation. Windows, doors and room sizes may vary on the options and elevations selected. Optional items indicated are available at additional cost unless otherwise indicated in writing. This brochure is not part of any legal contract and is for marketing purposes only. © Copyright 2018 Tilden Partners, LLC. All Rights Reserved. Tilden Partners, LLC ("Seller") MHBR #7523

UPPER LEVEL



WWW.HAVERFORDHOMES.COM

Although illustrations and specifications are believed to be correct at time publication accuracy cannot be guaranteed. The right is reserved to make changes, without notice or obligation. Windows, doors and room sizes may vary on the options and elevations selected. Optional items indicated are available at additional cost unless otherwise indicated in writing. This brochure is not part of any legal contract and is for marketing purposes only. © Copyright 2018 Tilden Partners, LLC. All Rights Reserved. Tilden Partners, LLC ("Seller") MHR #7523

APPROX. 1724 SF

