


--- PROPOSED REVERSE LEDGE

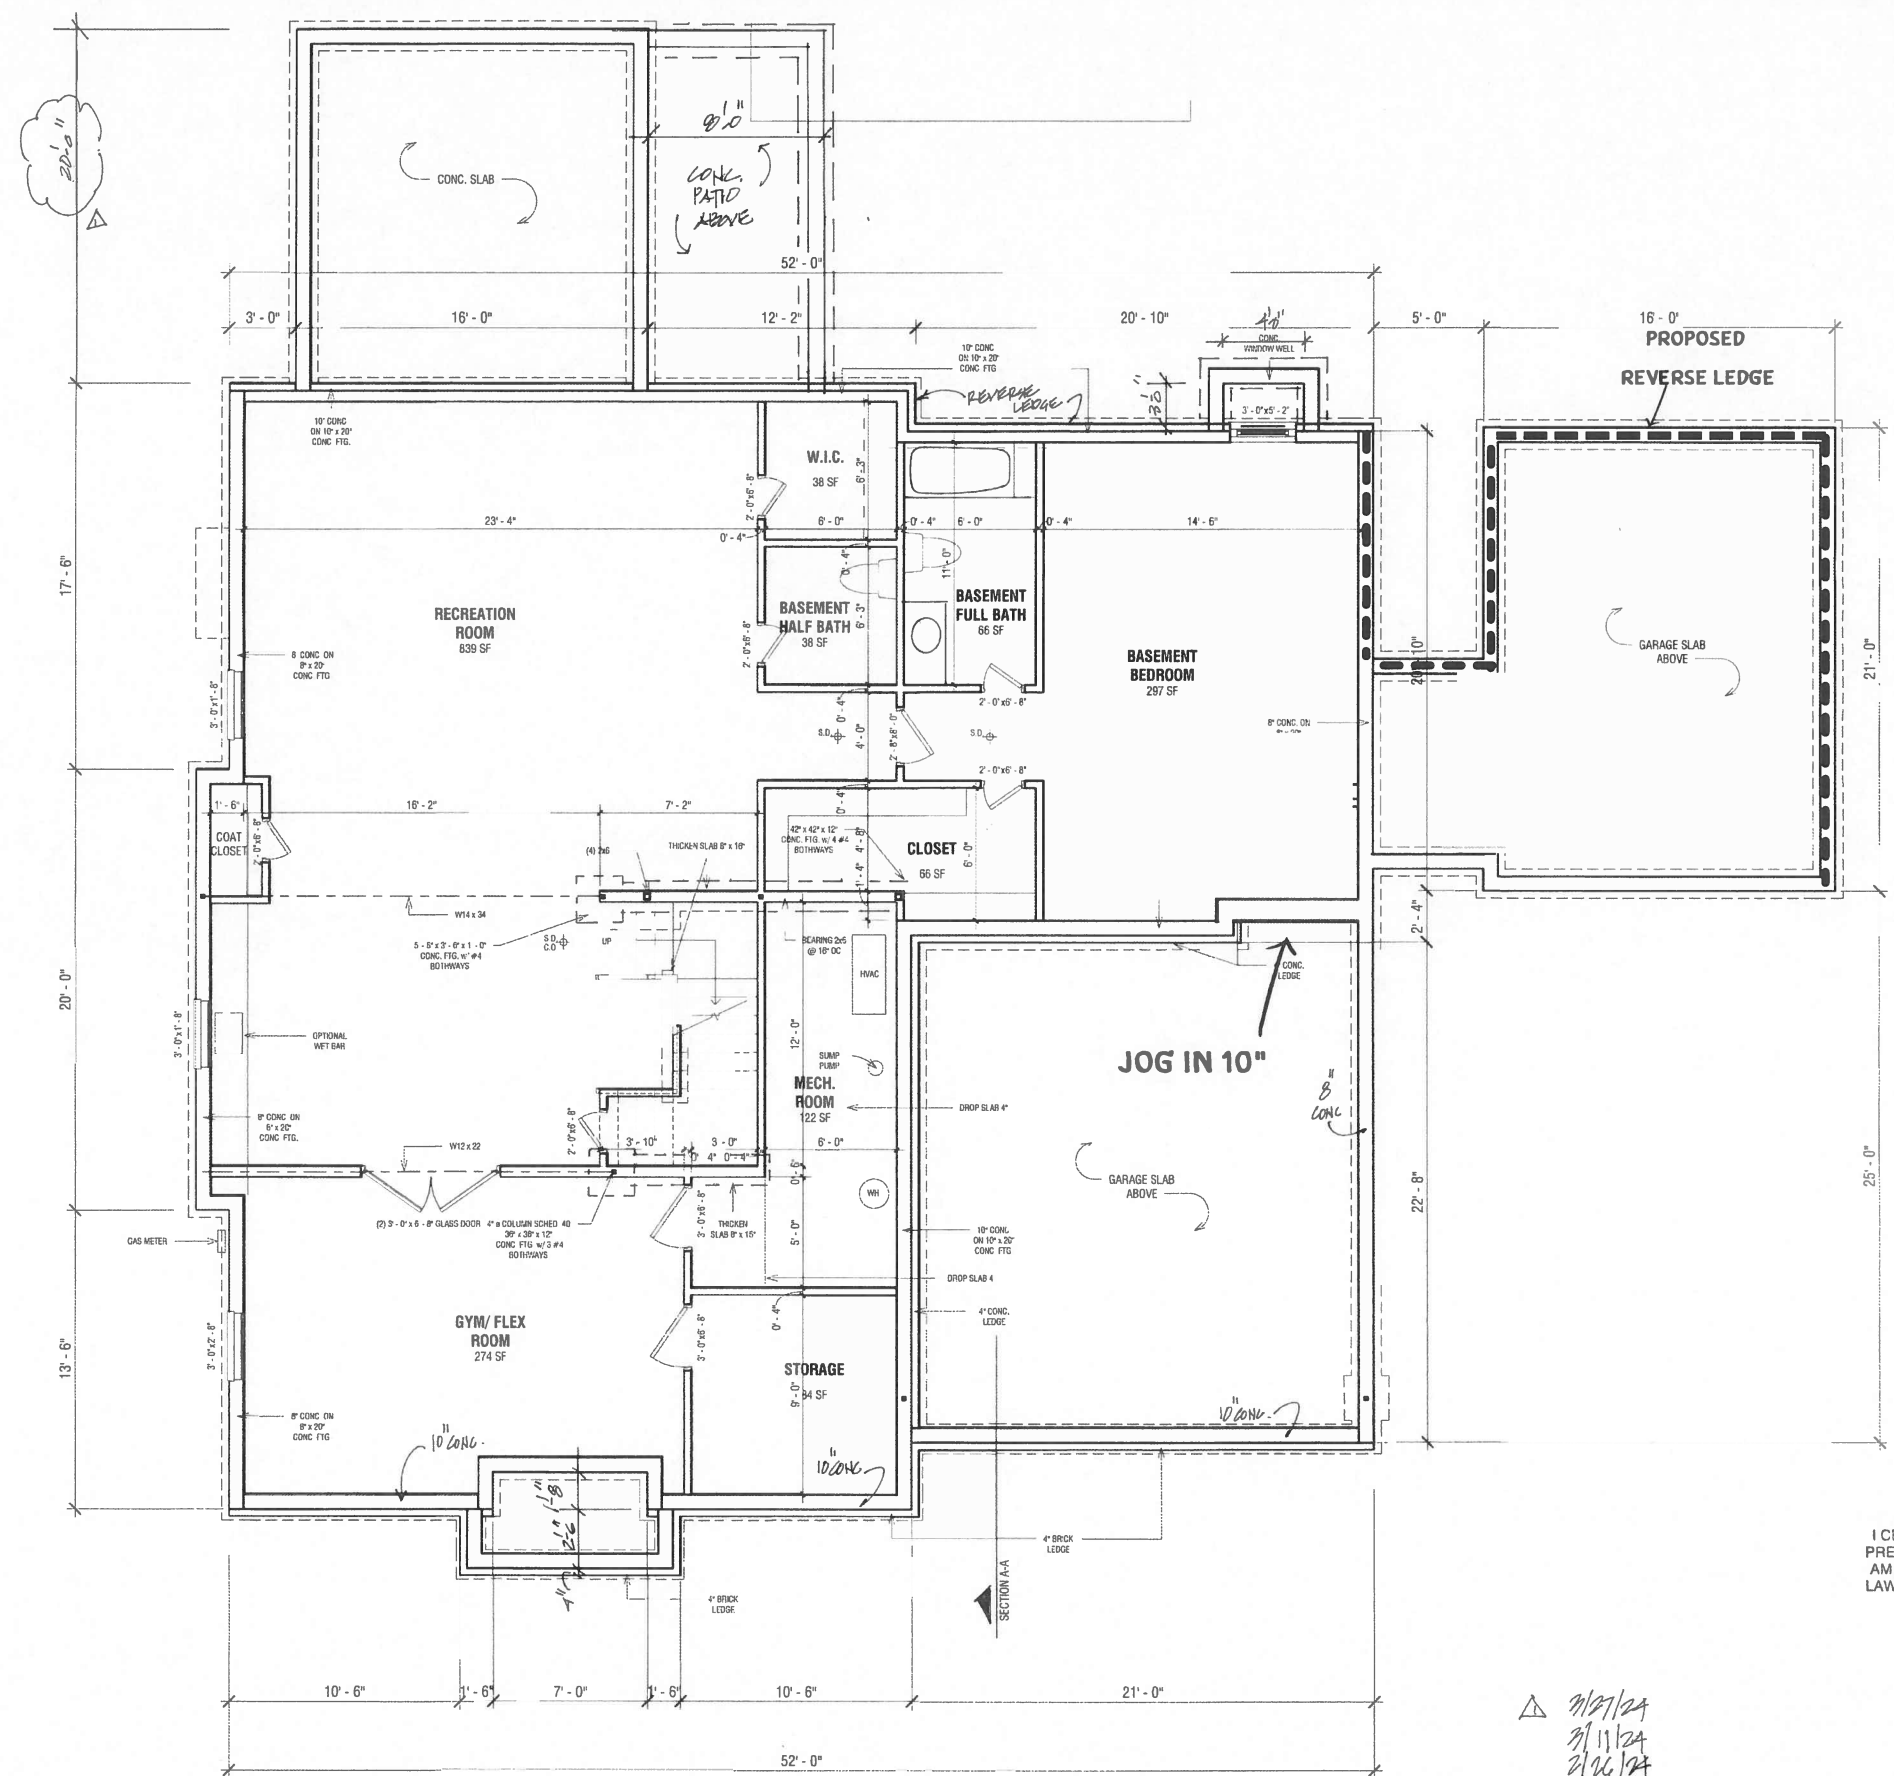

**1**  
A2  
**BASEMENT PLAN**  
SCALE 1/4" = 1'-0"

I CERTIFY THAT THESE DOCUMENTS WERE PREPARED OR APPROVED BY ME AND THAT I AM DULLY LICENSE ARCHITECT UNDER THE LAWS OF THE STATE OF MARYLAND LICENSE NUMBER 7067 EXP. DATE 5/5/2024

**BASEMENT**  
**2009 SF LIVING SPACE**

△ 3/27/24  
3/11/24  
2/26/24

DATE: 22/02/2024  
23:19:56  
SCALE: AS SHOWN  
DRAWN BY: HTA

NEW RESIDENCE  
**9120 Quintana Drive**  
Bethesda, Maryland  
ARCHITECT: TIRTANADI ARCHITECT  
HTARCHITECT@GMAIL.COM  
STRUCTURAL: POTOMAC ENGINEERING  
LLC@POTOMACENGINEERING.COM



**BASEMENT PLAN**

PAGE TITLE:

SHEET NO.

**A2**