

1 UPPER FL. PLAN  
 A4 SCALE 1/4" = 1'-0"


5/15/24  
 4/1/24 (8'00'x5)  
 3/1/24  
 2/26/24

I CERTIFY THAT THESE DOCUMENTS WERE PREPARED OR APPROVED BY ME AND THAT I AM DULLY LICENSE ARCHITECT UNDER THE LAWS OF THE STATE OF MARYLAND LICENSE NUMBER 7067 EXP. DATE 5/5/2024

UPPER FLOOR  
 2532 SF LIVING SPACE

DATE: 22/02/2024  
 23:19:58  
 SCALE: AS SHOWN  
 DRAWN BY: HTA


NEW RESIDENCE  
**9120 Quintana Drive**  
 Bethesda, Maryland  
 ARCHITECT: TIRTANADI ARCHITECT HTA@TIRTANADIARCHITECT.COM  
 STRUCTURAL: POTOMAC ENGINEERING LLC@POTOMACENGINEERING.COM

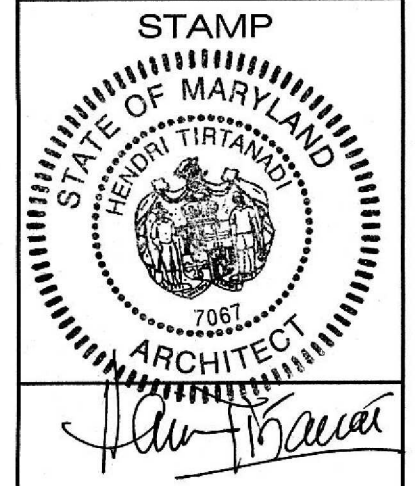

PAGE TITLE:  
**UPPER FL. PLAN**

SHEET NO.  
**A4**



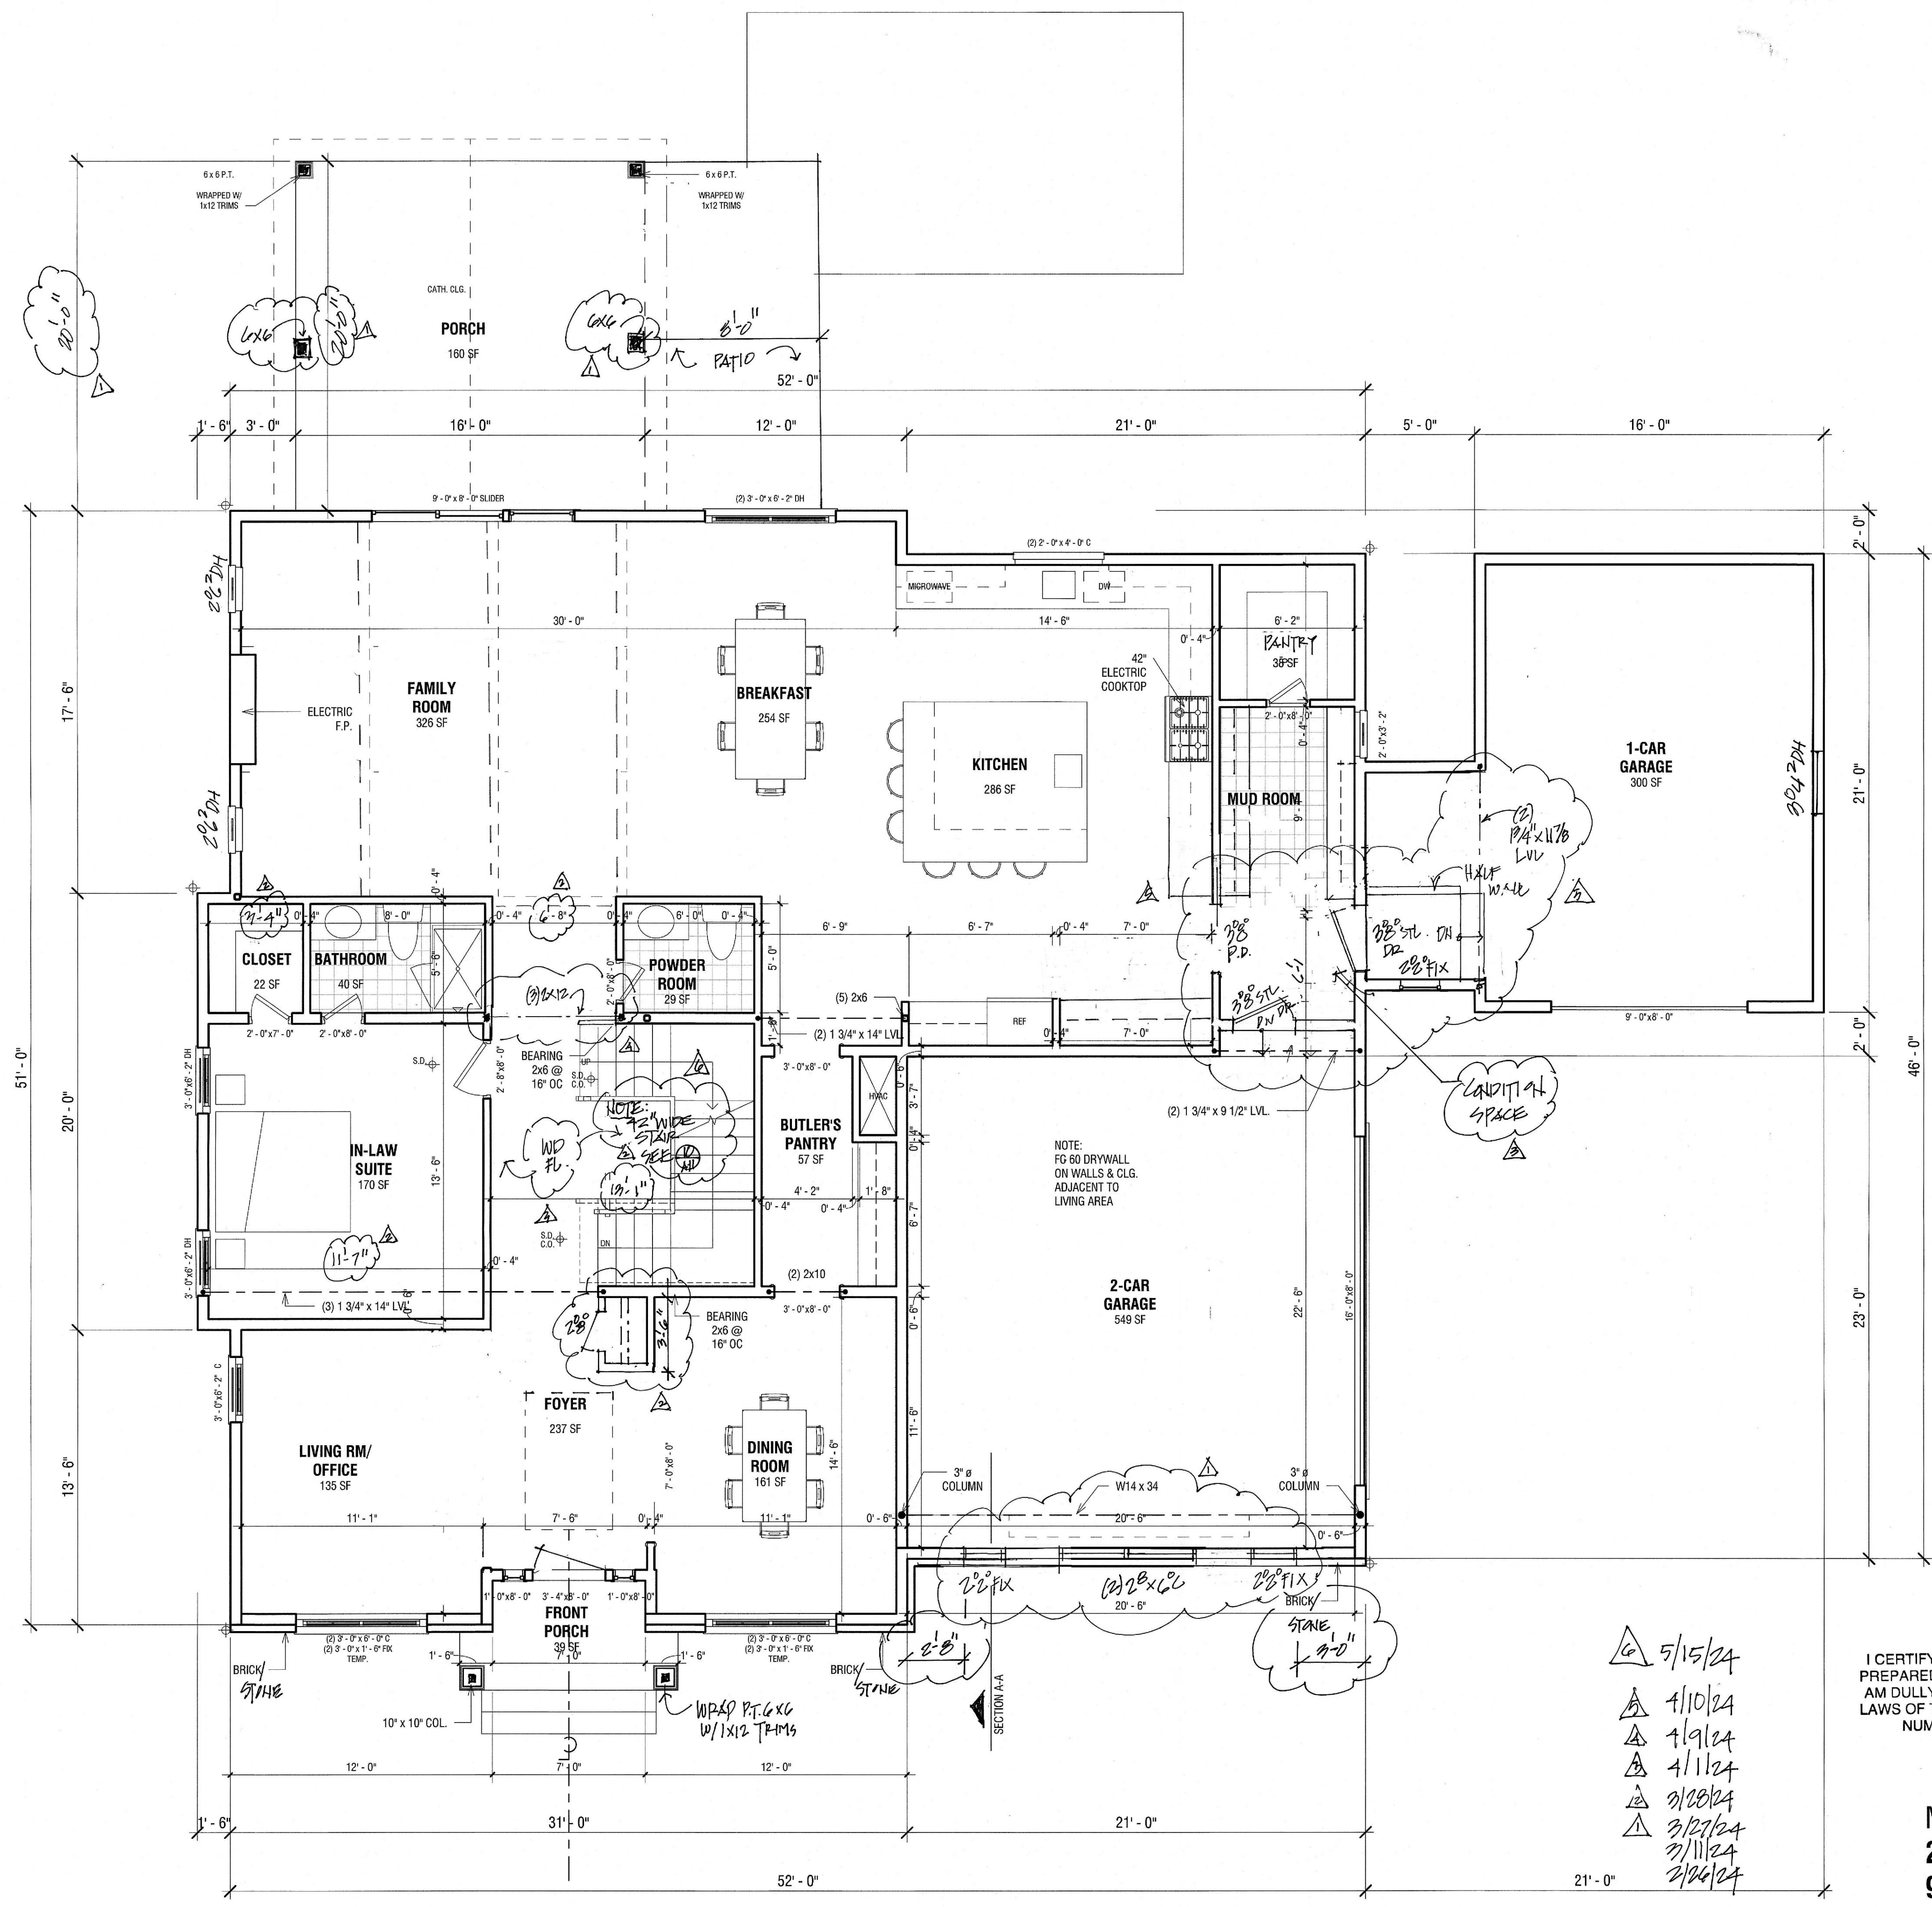

1 MAIN FL. PLAN  
A3 SCALE 1/4" = 1'-0"


- △ 5/15/24
- △ 1/10/24
- △ 1/9/24
- △ 1/11/24
- △ 2/20/24
- △ 3/27/24
- △ 2/11/24
- △ 2/26/24

I CERTIFY THAT THESE DOCUMENTS WERE PREPARED OR APPROVED BY ME AND THAT I AM DULY LICENSE ARCHITECT UNDER THE LAWS OF THE STATE OF MARYLAND LICENSE NUMBER 7067 EXP. DATE 5/5/2024

MAIN FLOOR  
2038 SF LIVING SPACE  
921 SF GARAGE

DATE: 22/02/2024  
23:19:57  
SCALE: AS SHOWN  
DRAWN BY: HTA

NEW RESIDENCE  
**9120 Quintana Drive**  
Bethesda, Maryland  
ARCHITECT: TIRTANADI ARCHITECT  
HTARCHITECT@GMAIL.COM  
STRUCTURAL: POTOMAC ENGINEERING  
LLC@POTOMACENGINEERING.COM

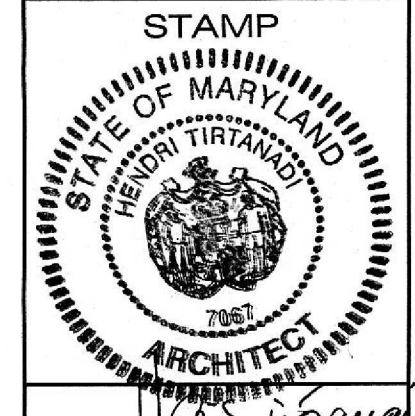


MAIN FL. PLAN

PAGE TITLE:

SHEET NO.

A3



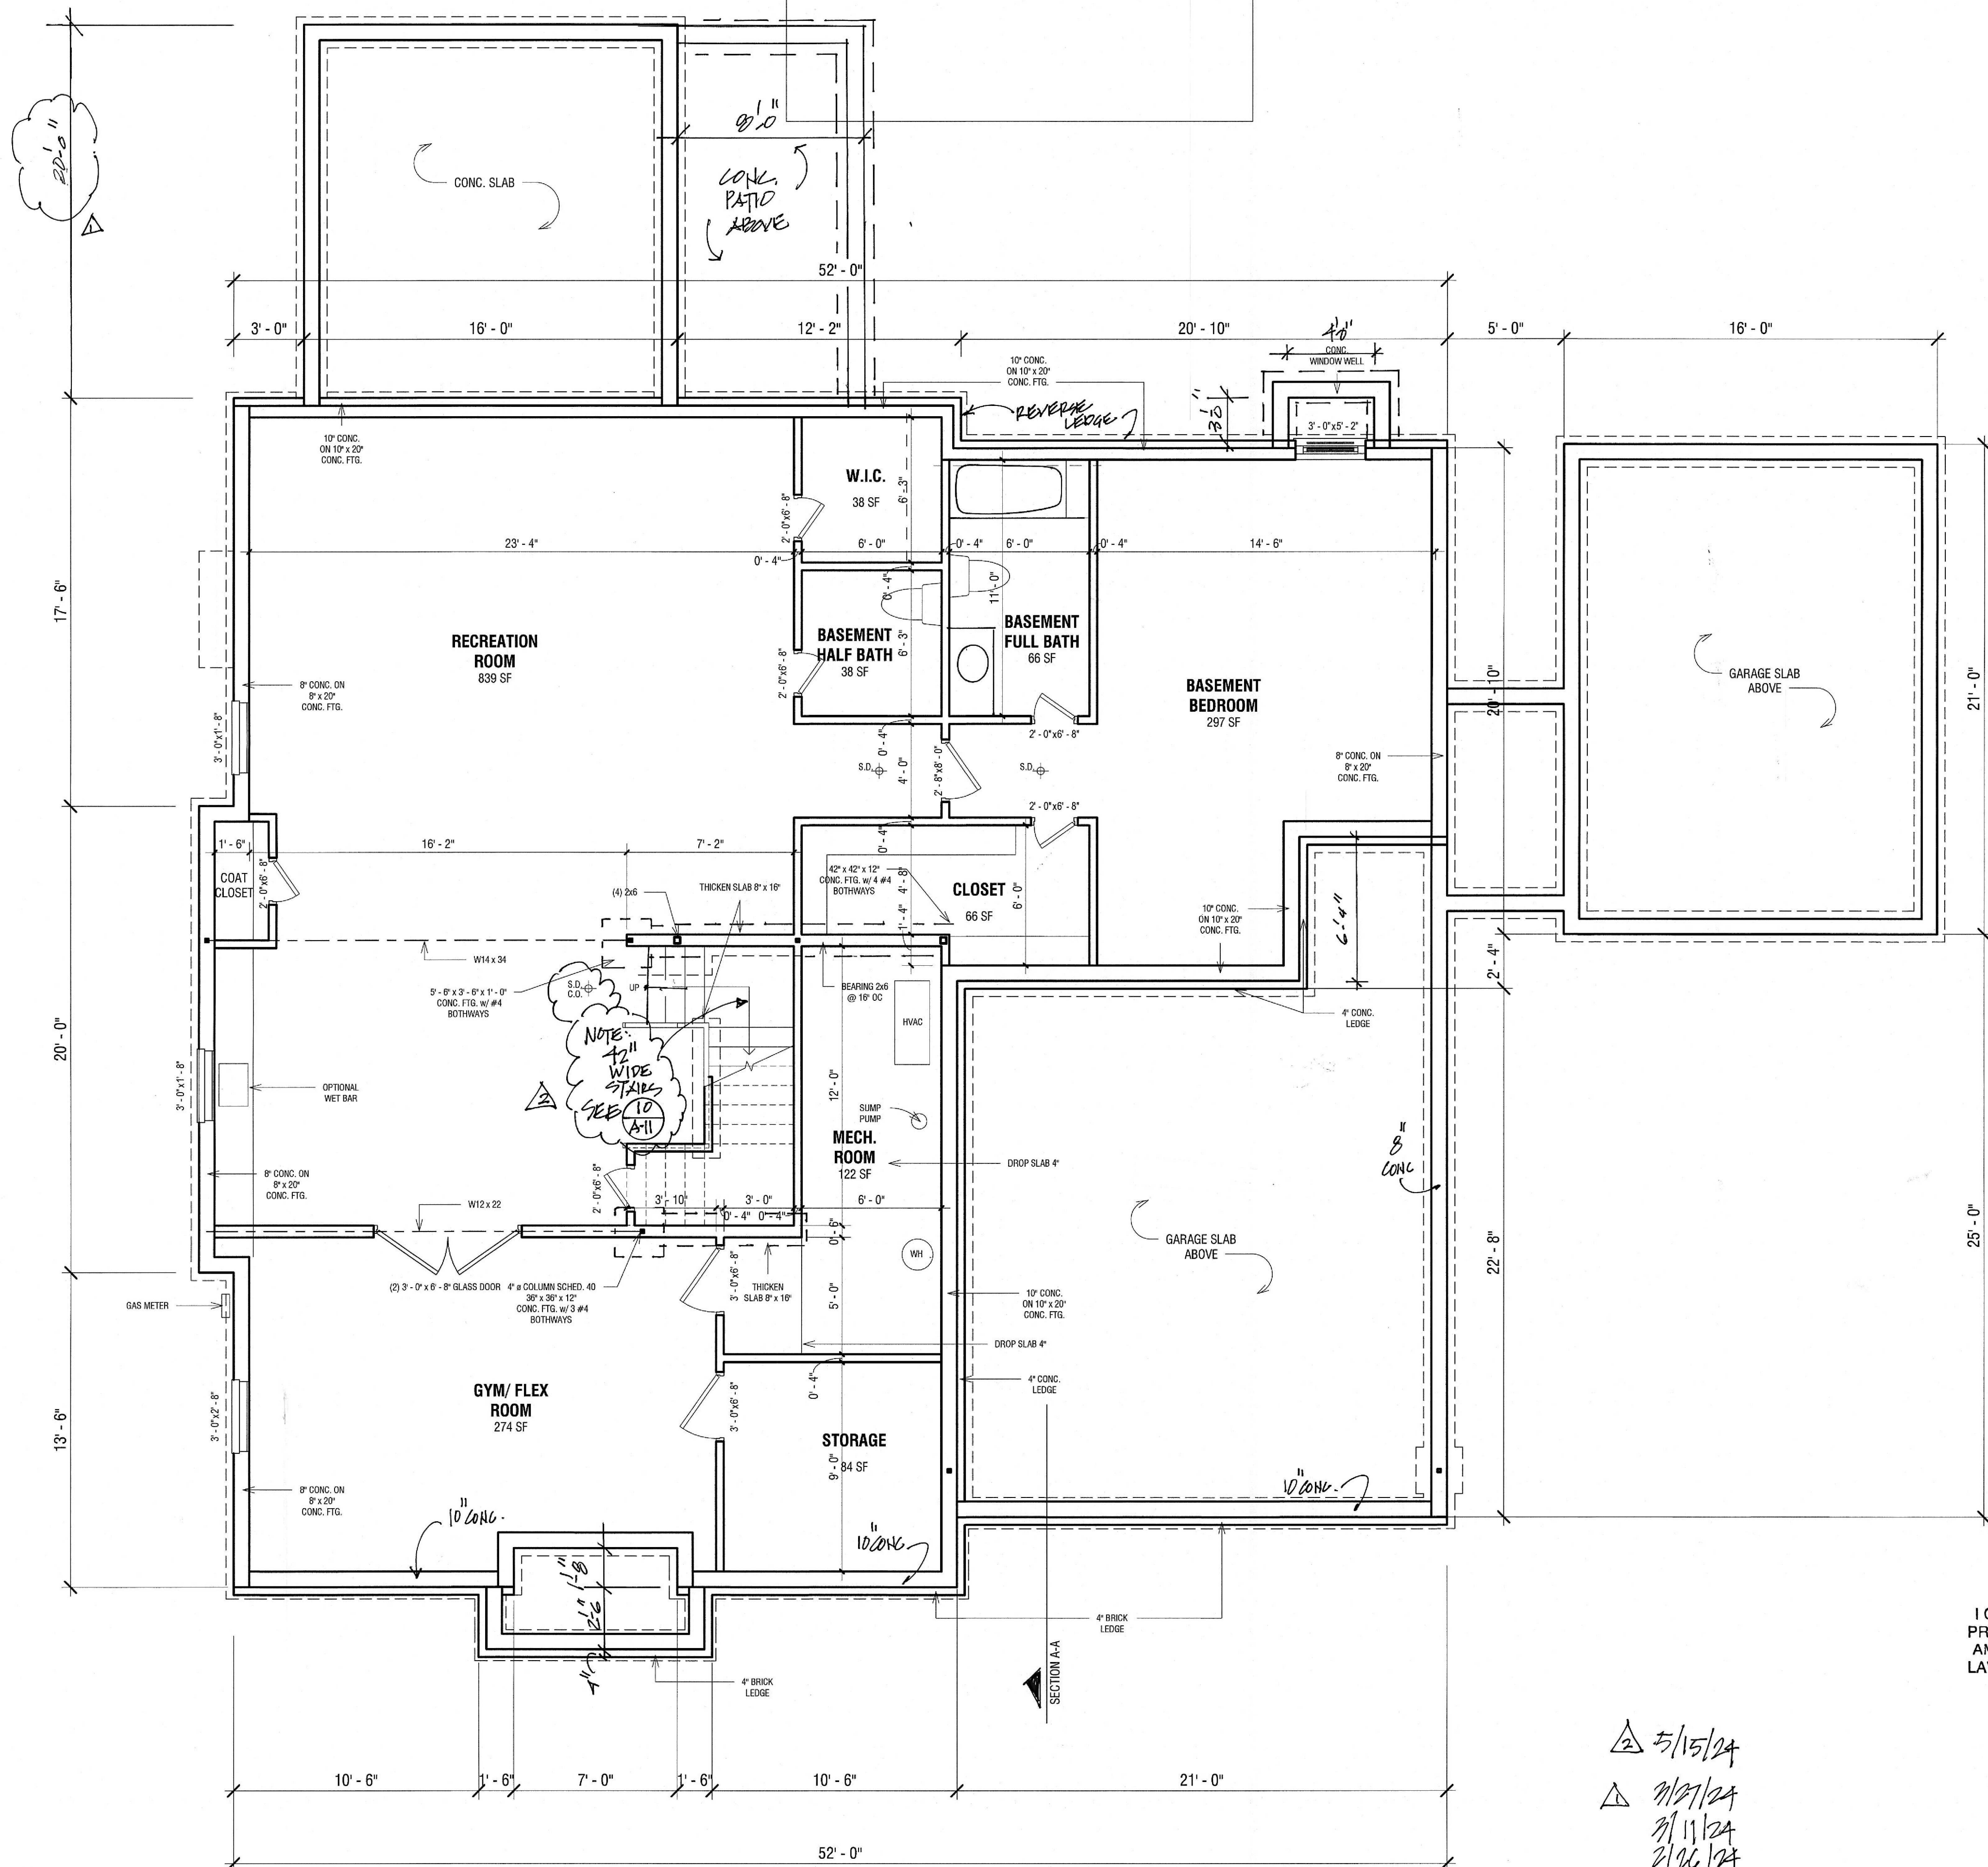

1 BASEMENT PLAN  
A2 SCALE 1/4" = 1'-0"


△ 5/15/24  
△ 3/21/24  
3/11/24  
2/26/24

I CERTIFY THAT THESE DOCUMENTS WERE PREPARED OR APPROVED BY ME AND THAT I AM DULLY LICENSE ARCHITECT UNDER THE LAWS OF THE STATE OF MARYLAND LICENSE NUMBER 7067 EXP. DATE 5/5/2024

BASEMENT  
2009 SF LIVING SPACE

DATE: 22/02/2024  
23:19:56  
SCALE: AS SHOWN  
DRAWN BY: HTA

NEW RESIDENCE  
**9120 Quintana Drive**  
Bethesda, Maryland  
ARCHITECT: TIRTANADI ARCHITECT  
HTARCHITECT@GMAIL.COM  
STRUCTURAL: POTOMAC ENGINEERING  
LLOPOTOMACENGINEERING.COM

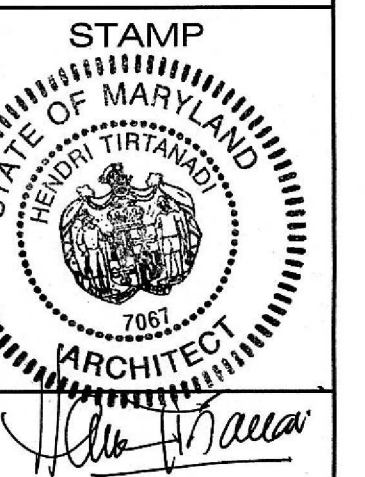

PAGE TITLE:  
**BASEMENT PLAN**

SHEET NO.

**A2**